




towards ROTHERFIELD

ERIDGE LANE


towards ERIDGE



galvanised wire fence
with hedge behind

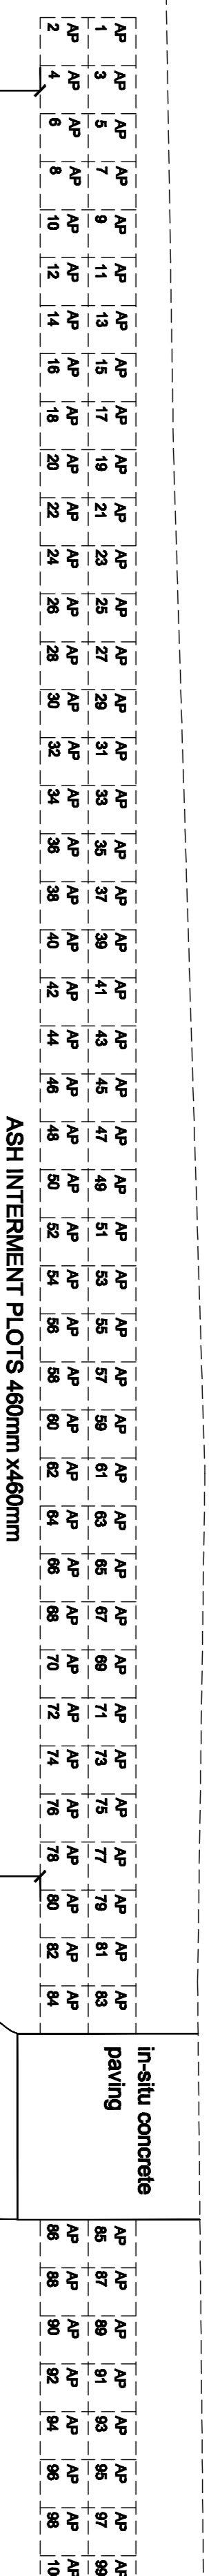

Interment plots are set out from
each side of the concrete paving

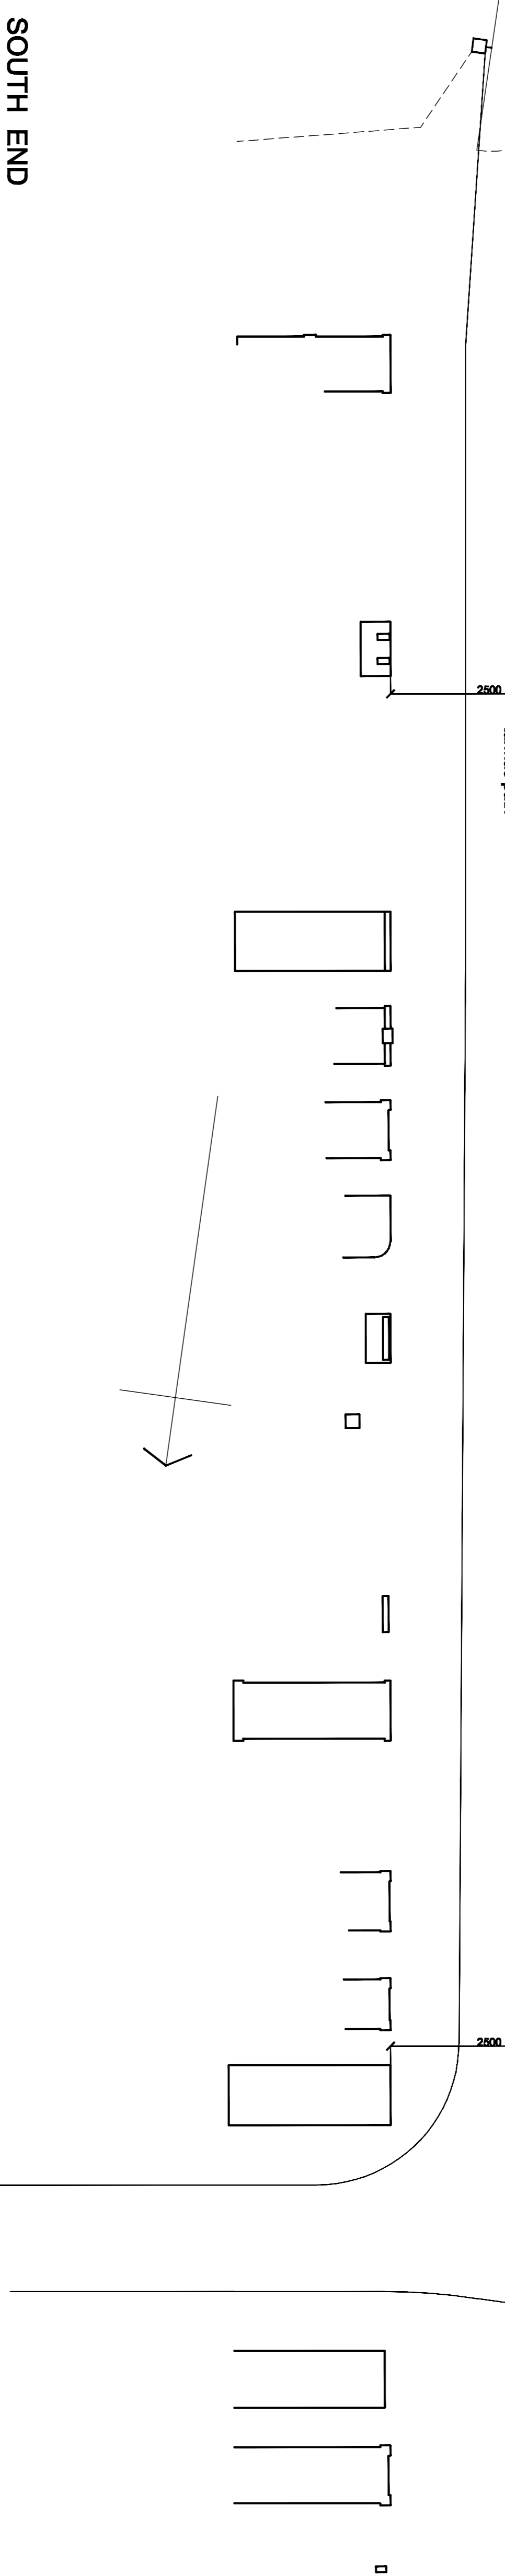

SOUTH END



towards ROTHERFIELD

ERIDGE LANE

towards ERIDGE




AP	76	AP	81	AP	83	AP	84	AP	85	AP	86	AP	87	AP	88	AP	89	AP	90	AP	91	AP	92	AP	93	AP	94	AP	95	AP	96	AP	97	AP	98	AP	99	AP	100
----	----	-----

Interment plots are set out from
each side of the concrete paving

ASH INTERMENT PLOTS 480mm x 480mm

remembrance wall

stone paving

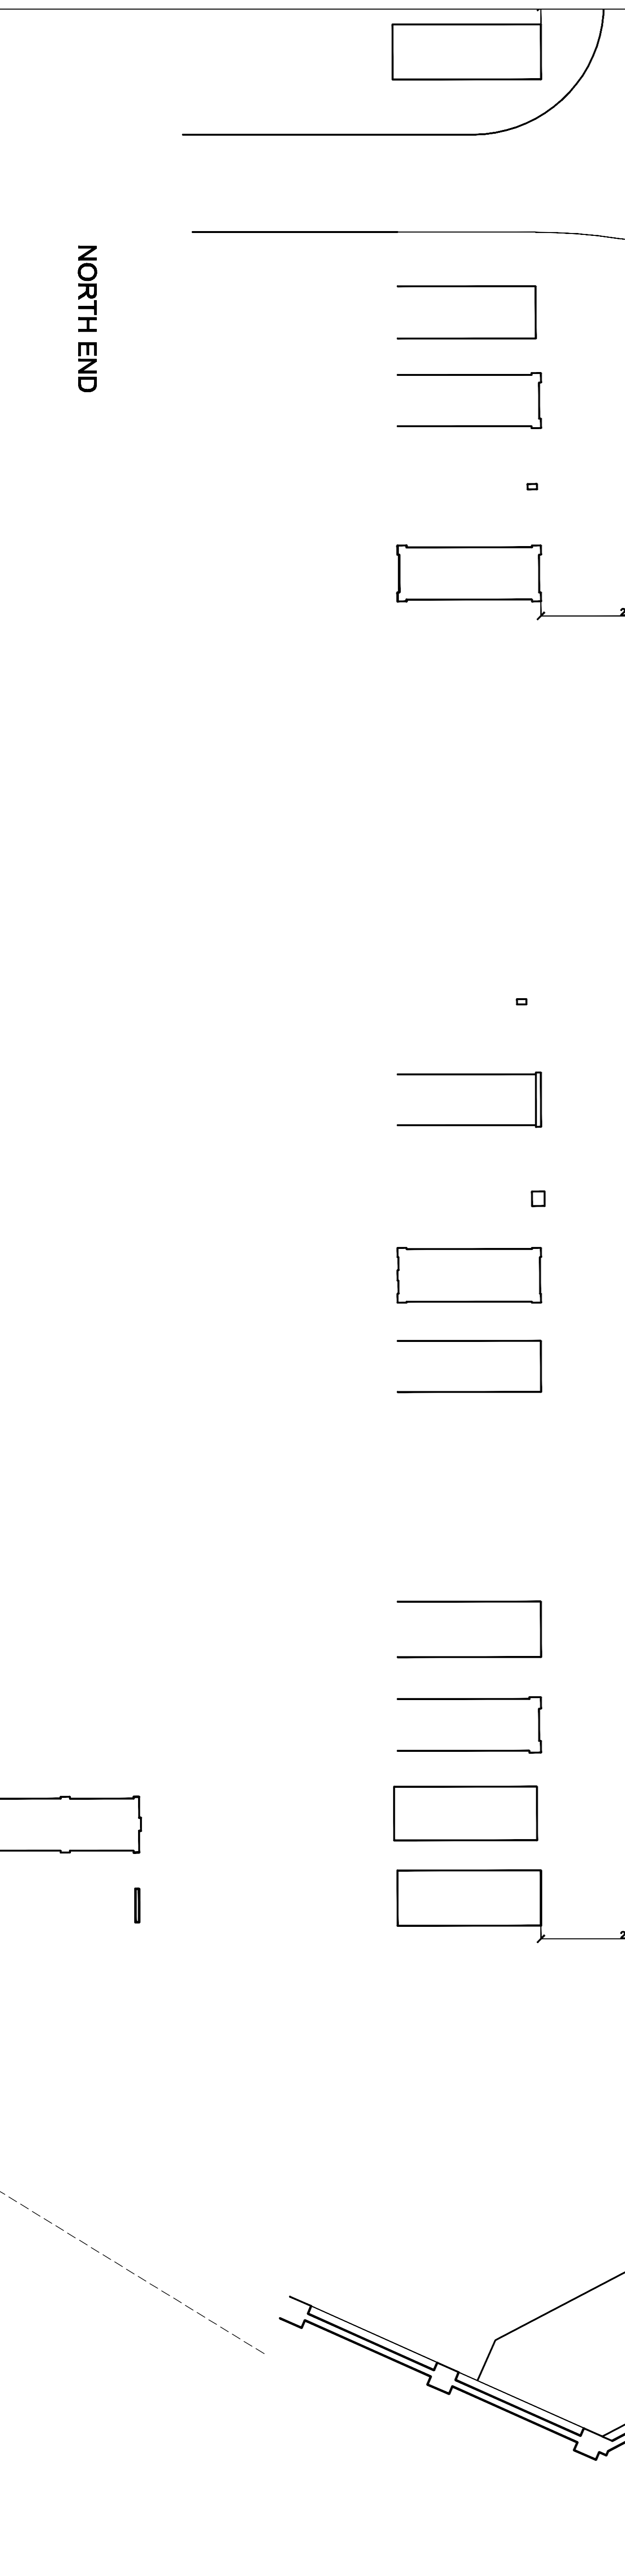

NORTH END

rev.	date	description
A	14 Jun 11	Redrawing and content updated

burnsguthrie
SHED PARTNERS

11a colverley park
tunbridge wells
kent
tn1 2sj

tel: 01892 526377
fax: 01892 511979
e-mail: enquiries@burns-guthrie.co.uk

job title:
ROTHERFIELD PARISH CEMETERY
REMEMBRANCE WALL &
ASHES INTERMENT AREA

drawing title:
PLAN OF ASHES INTERMENT AREA

scale:
1 to 50

drawn by:
R

date:
31st May 2011

drawing number:
2836 / 4

rev.:
A